


Halle 2

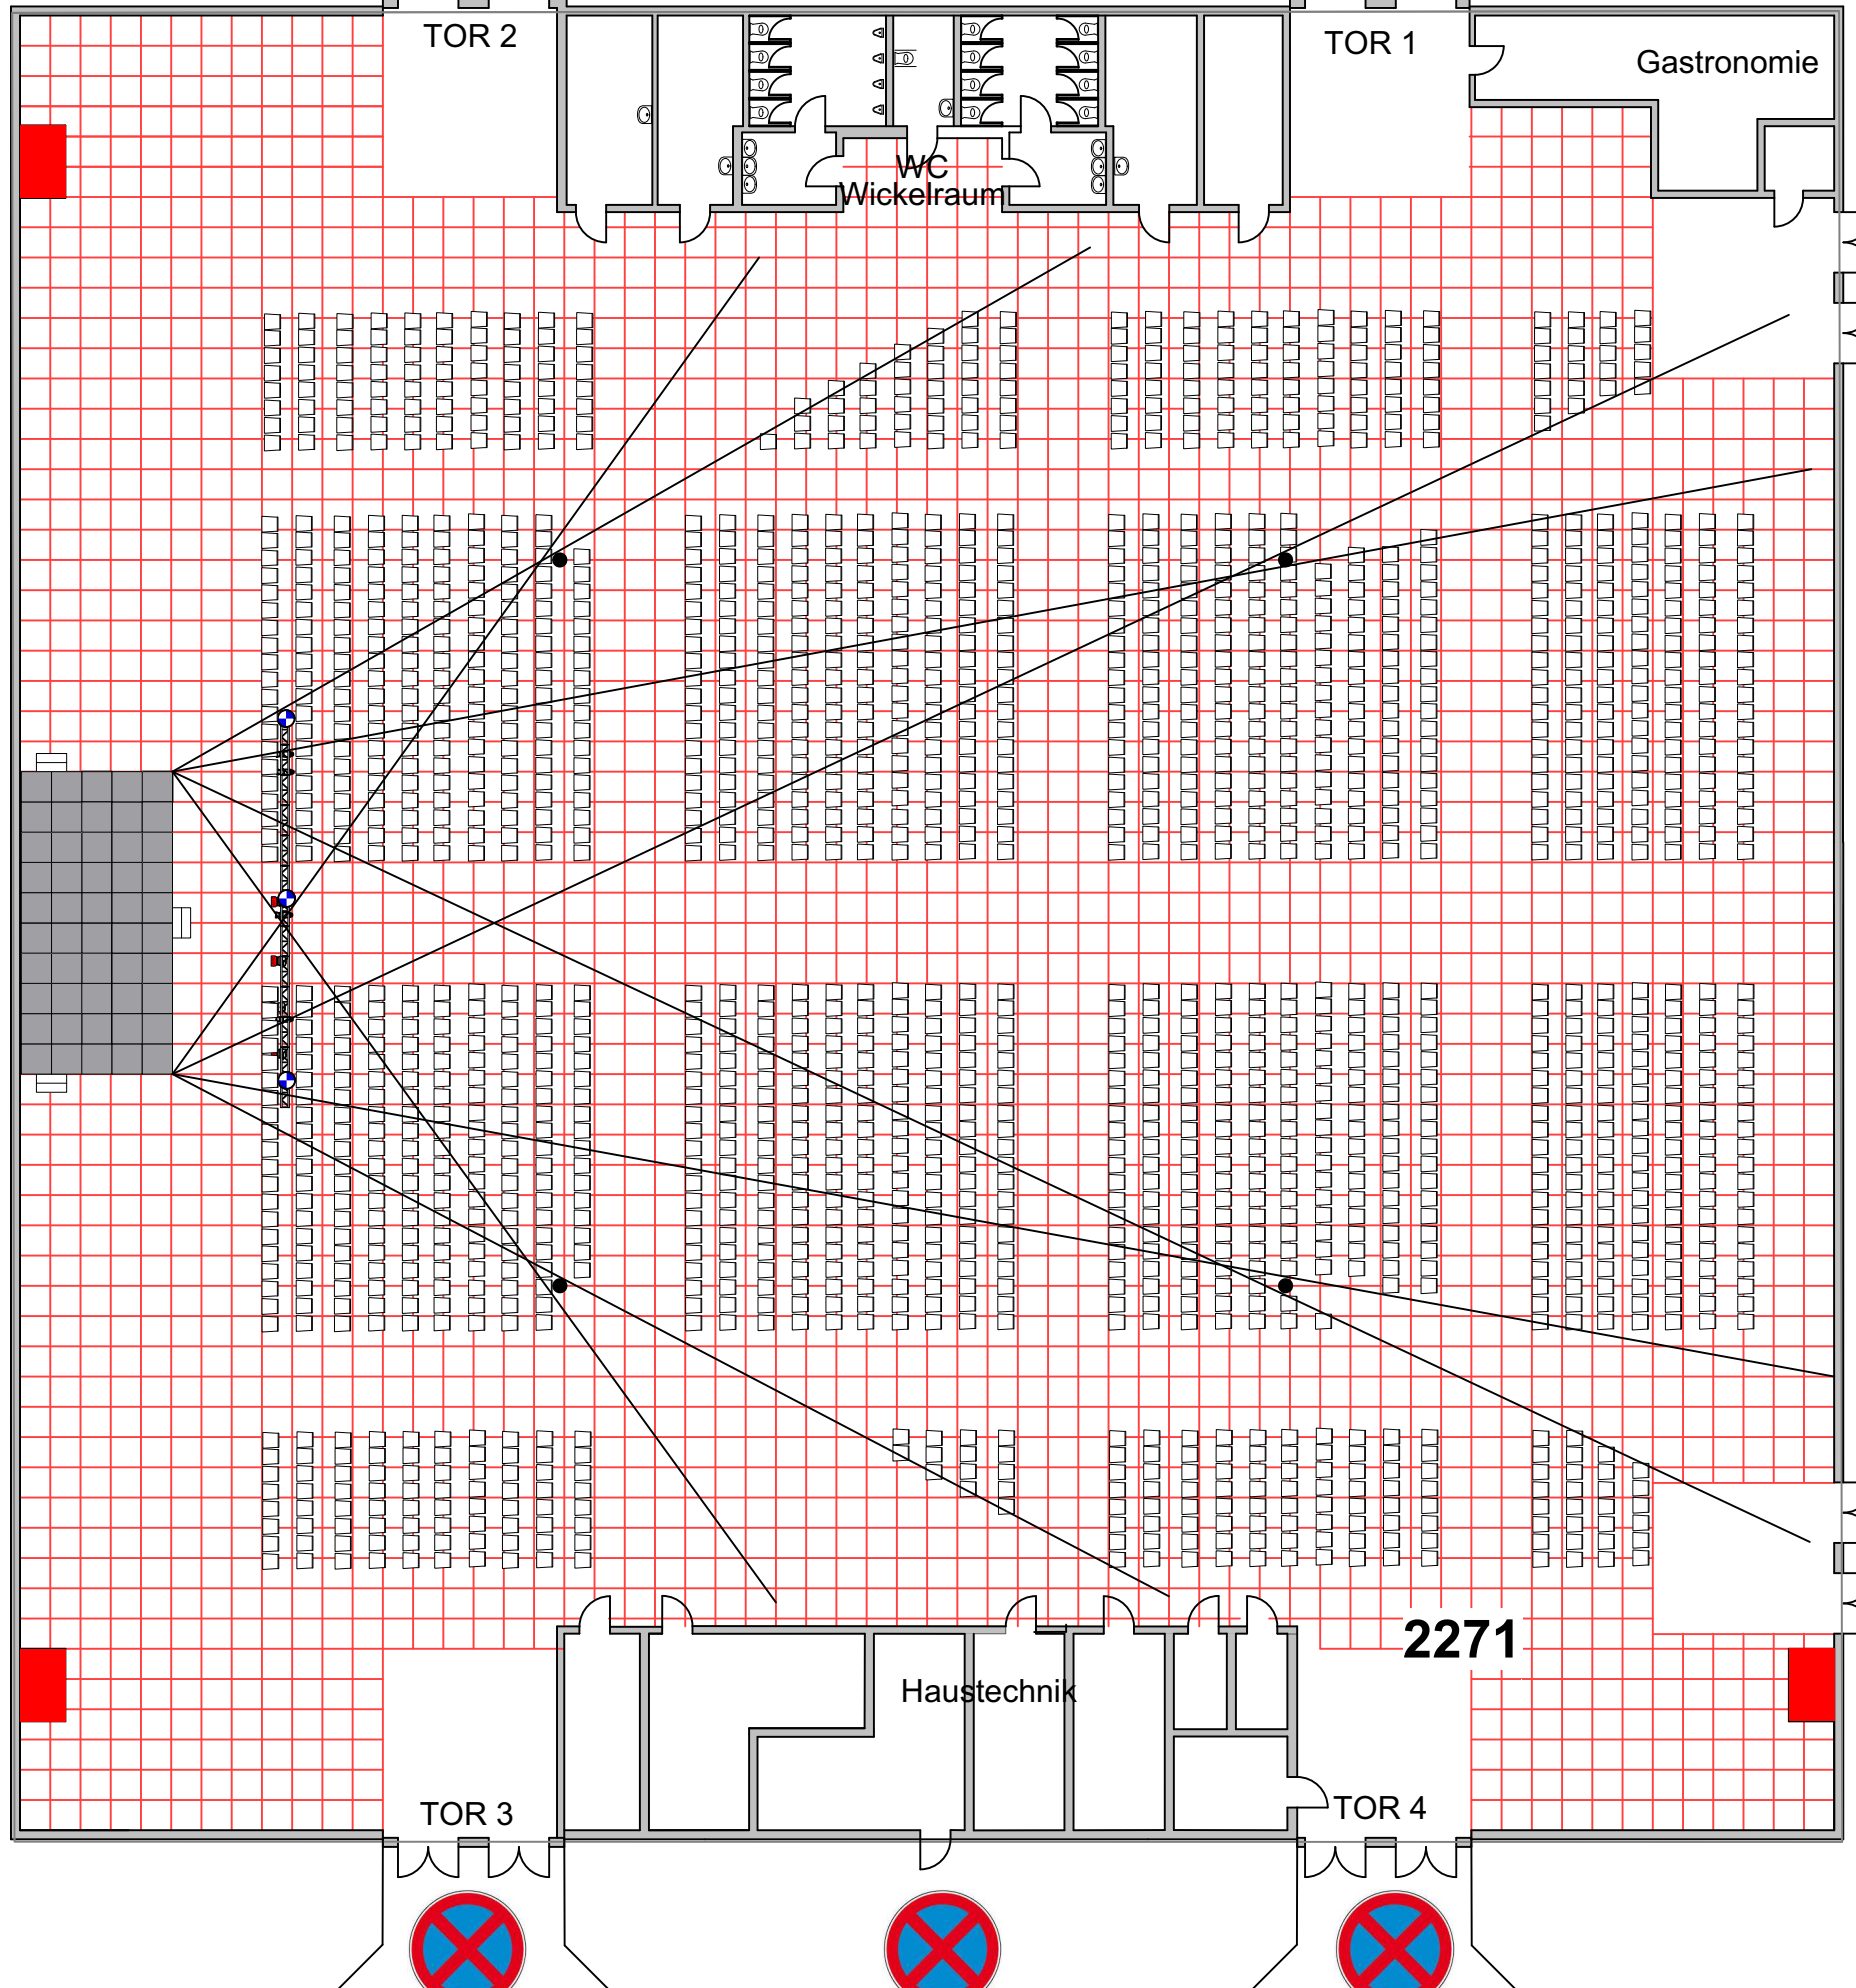


Besuchereingang

Besuchereingang

Messe Magdeburg - Grundriss

Reihenbestuhlung mit
Sicherheitsabstand Halle 2

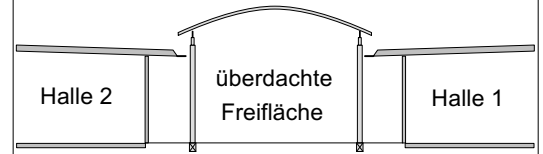

Farbe	Layer	Gruppe	Position	#	Typ
[Red Box]					freizuhaltende Flächen
[White Box]					
[White Box]					
[White Box]					

Symbol	Bezeichnung	#	Anzahl
[Black Dot]	Betonsäule		
[Red Grid]	Raster, je Quadrat 1 x 1m		
[White Box]	Tisch 1,20m x 0,40m	5	
[White Box]	Stuhl anthrazit gepolstert	455	
[White Box]			
[White Box]			
Datum	Änderung	gez.
09.06.20	Erstellung Aufplanung	ar

Datum: 06.05.2020
 Maßstab: 1 : 250 Papierformat: A3
 Version: 20200506_1 Zeichner: ar
 Dokumentennummer:
 Planinhalt:
**Aufplanung Bestuhlung Halle 2
 2271 PAX**